


# BC LAND SURVEYORS SITE PLAN OF PROPOSED BARE LAND STRATA DEVELOPMENT OF LOTS A & B, SECTION 32, VICTORIA DISTRICT, PLAN 14335



SCALE - 1:250

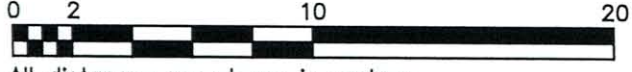


All distances are shown in metres.

average lot size = 710 m<sup>2</sup>

## LEGEND

Elevations are geodetic referred to Saanich Integrated Survey Monument 79H0607. (elev = 51.174m)

- CP - denotes - Common Property
- ⊗ - denotes - Manhole
- ⊠ - denotes - Water meter
- UP - denotes - Utility Pole
- - denotes - Tree
- ⊞ - denotes - Catch Basin

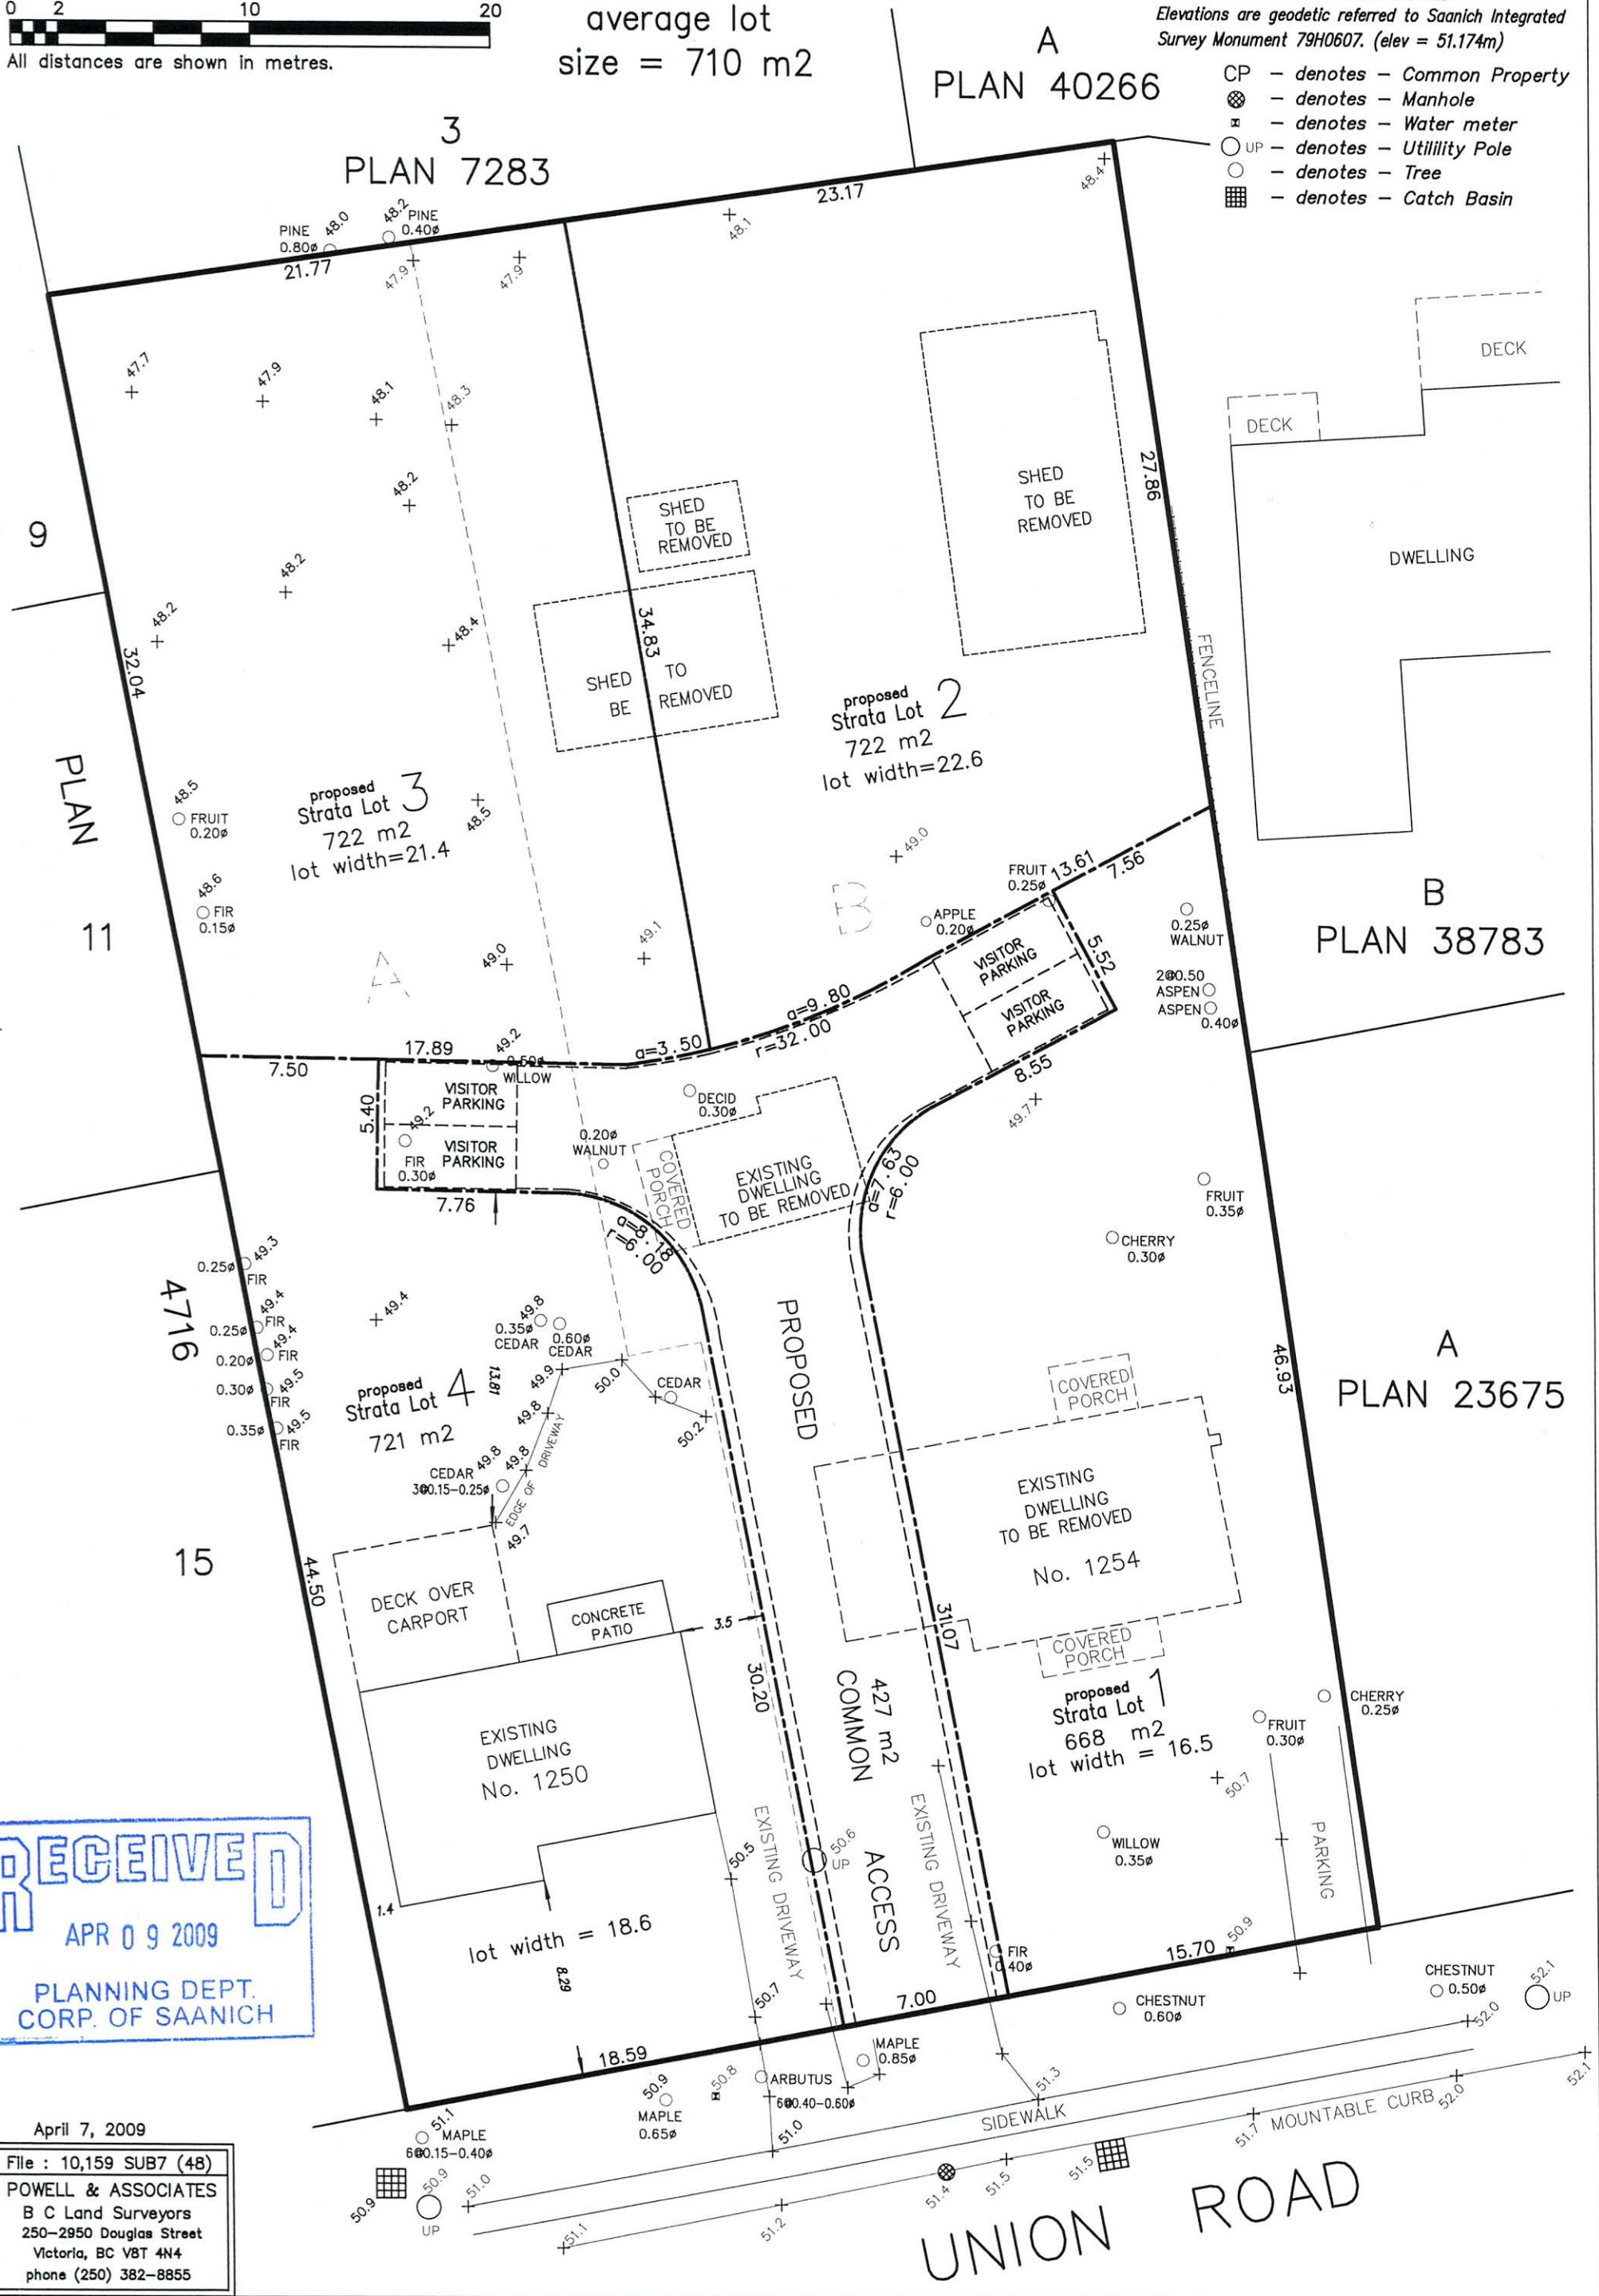

**RECEIVED**  
 APR 09 2009  
 PLANNING DEPT.  
 CORP. OF SAANICH

April 7, 2009

File : 10,159 SUB7 (48)  
 POWELL & ASSOCIATES  
 B C Land Surveyors  
 250-2950 Douglas Street  
 Victoria, BC V8T 4N4  
 phone (250) 382-8855