


Sketch Plan of Proposed Subdivision of  
 Lot B, Section 10, Lake District,  
 Plan 34977.

For Discussion Purposes Only

Scale 1:250

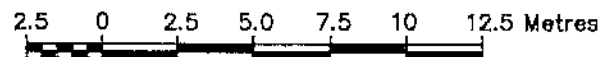

Legend:

All distances are in metres and decimals thereof unless otherwise indicated. Dimensions are derived from Land Title Office records.

Current Zone - RS8

Proposed Rezoning to RS-4

~~RS-8~~ Minimum Setbacks  
 RS-4


Front - 6.0 m  
 Rear - 7.5 m  
 (Sum of Front and Rear not less than 15.0 m)

Side - 1.5 m  
 (Sum of Sides not less than 4.5 m)

2 October 2007

Michael J. McIlvaney  
 British Columbia Land Surveyor  
 Victoria, B.C.  
 (250) 474-5538

File: 3848SKE  
 Client: Toker

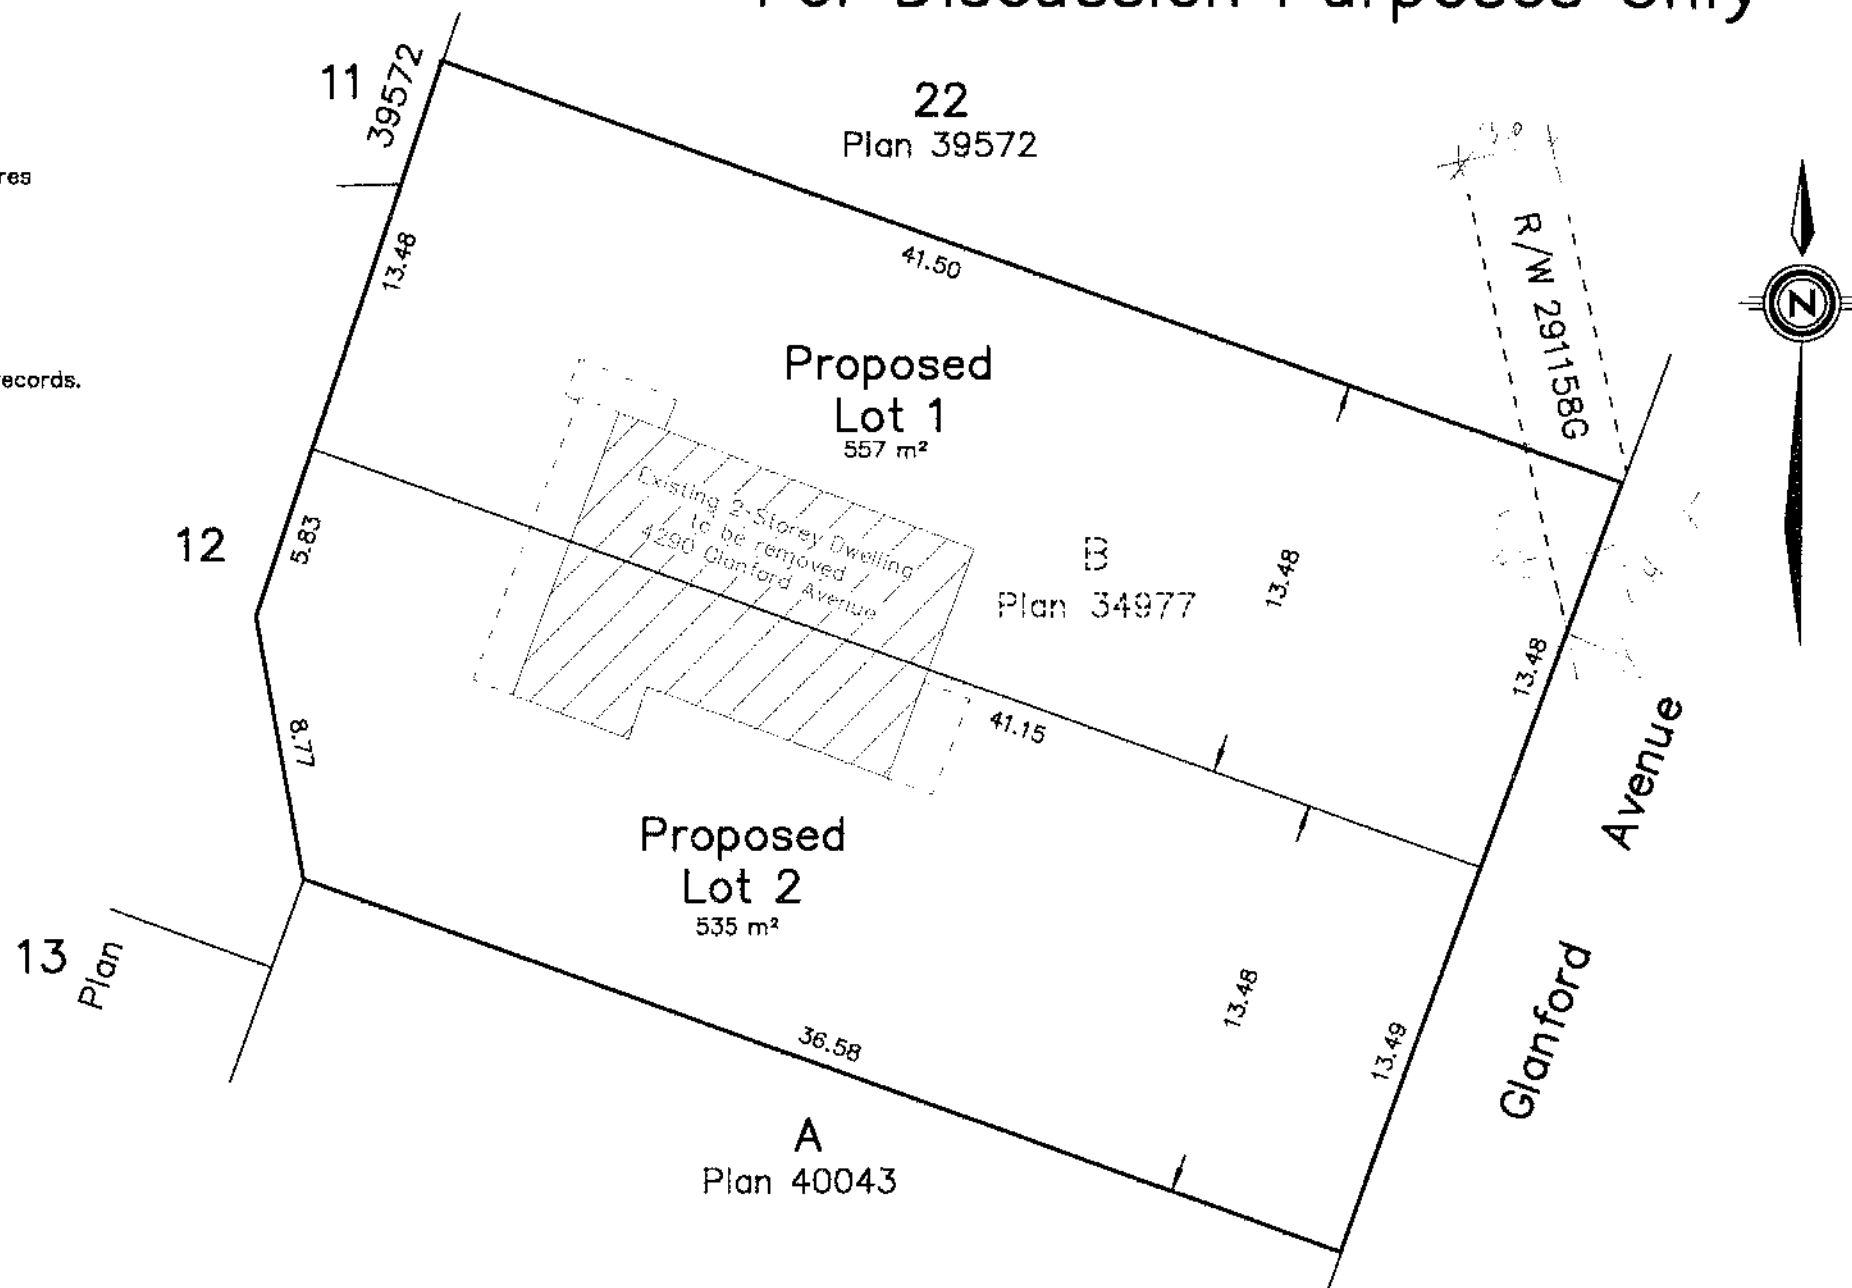

**RECEIVED**  
 NOV 30 2007  
 PLANNING DEPT.  
 CORP. OF SAANICH