


**B. C. LAND SURVEYOR'S SITE PLAN OF:**

**LOT E, SECTION 84,  
LAKE DISTRICT, PLAN VIP63062**

SCALE = 1 : 1 5 0 0

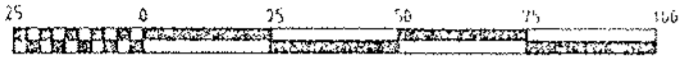


All distances are in metres.



**LEGEND**

Elevations are geodetic based on Municipality of  
Saanich Integrated Survey Monument 00H4055 (elev. = 249.36')

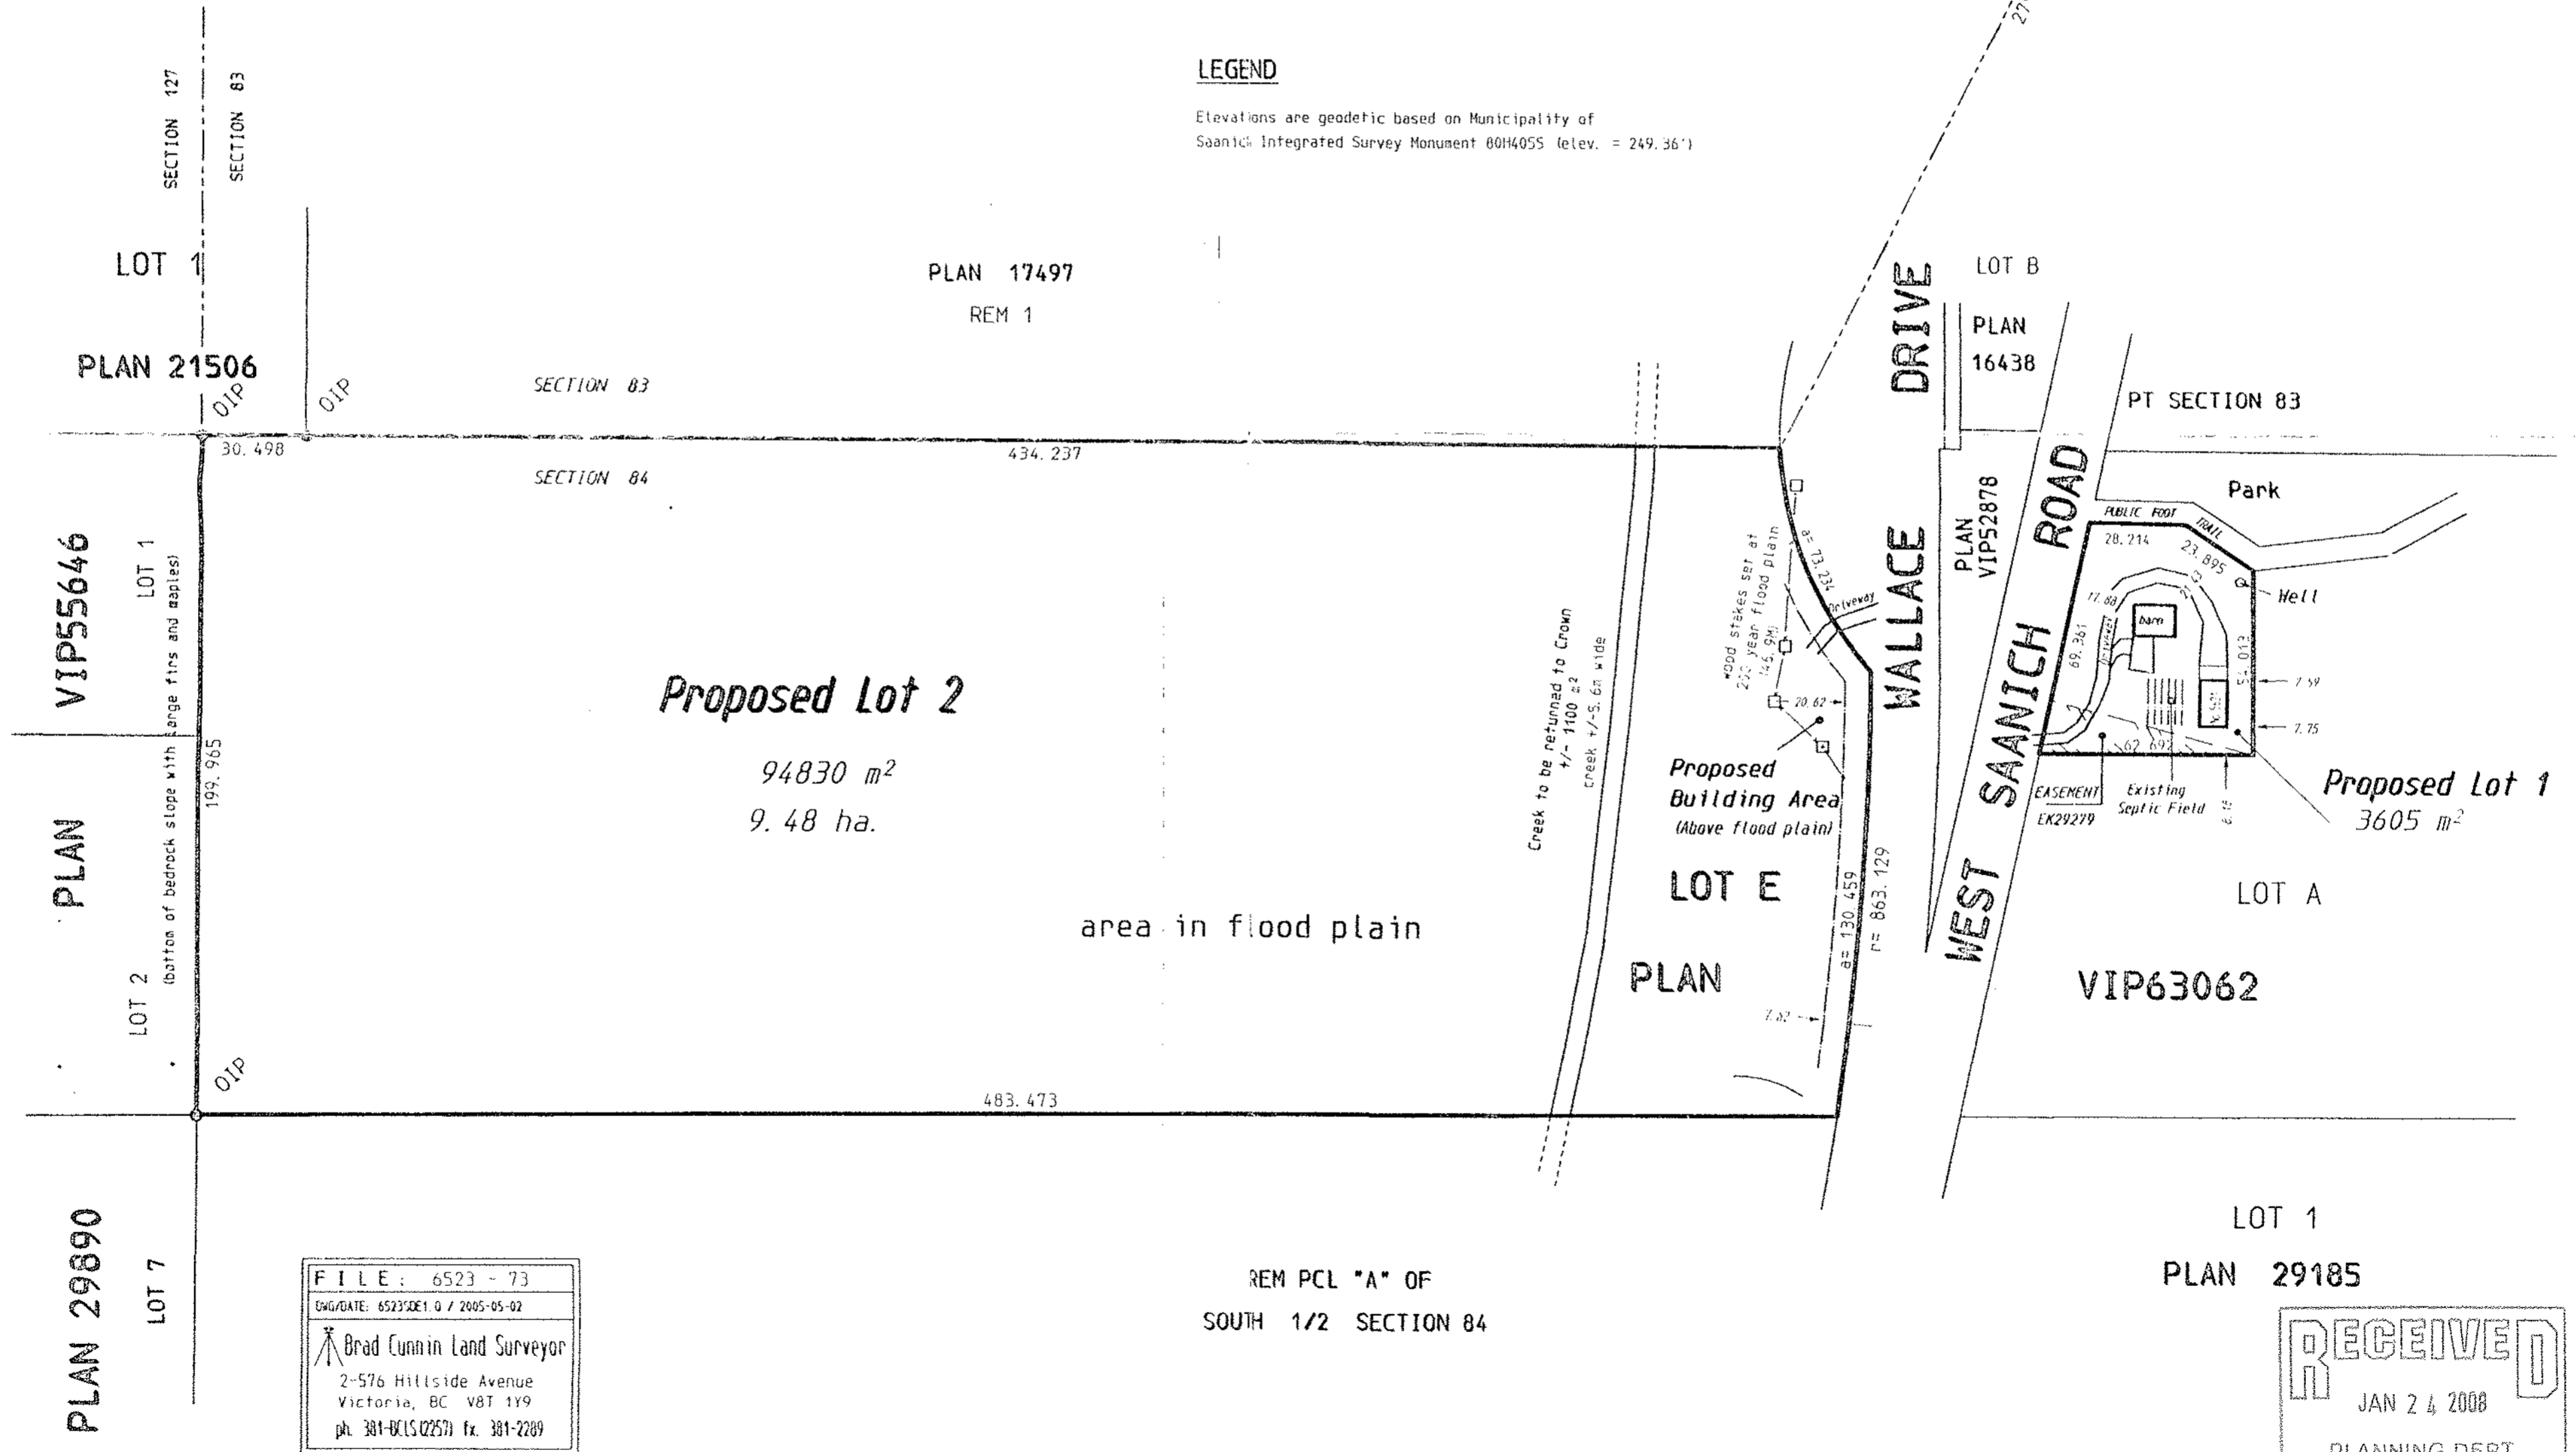

FILE: 6523 - 73  
 ENG/DATE: 6523/DE1 0 / 2005-05-02  
 Brad Cunnin Land Surveyor  
 2-576 Hillside Avenue  
 Victoria, BC V8T 1Y9  
 ph. 381-0615 (257) fx. 381-2289

REM PCL "A" OF  
SOUTH 1/2 SECTION 84

**RECEIVED**  
 JAN 24 2008  
 PLANNING DEPT.  
 CORP. OF SAANICH