



SKETCH PLAN OF PROPOSED SUBDIVISION OF PARCEL A, (DD 399554I) OF LOT 4, SECTION 45, PLAN 19545.

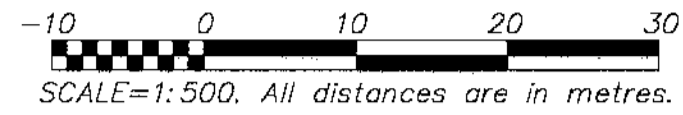


NOTES:
This proposal will require rezoning from A-1 to RS-8A.

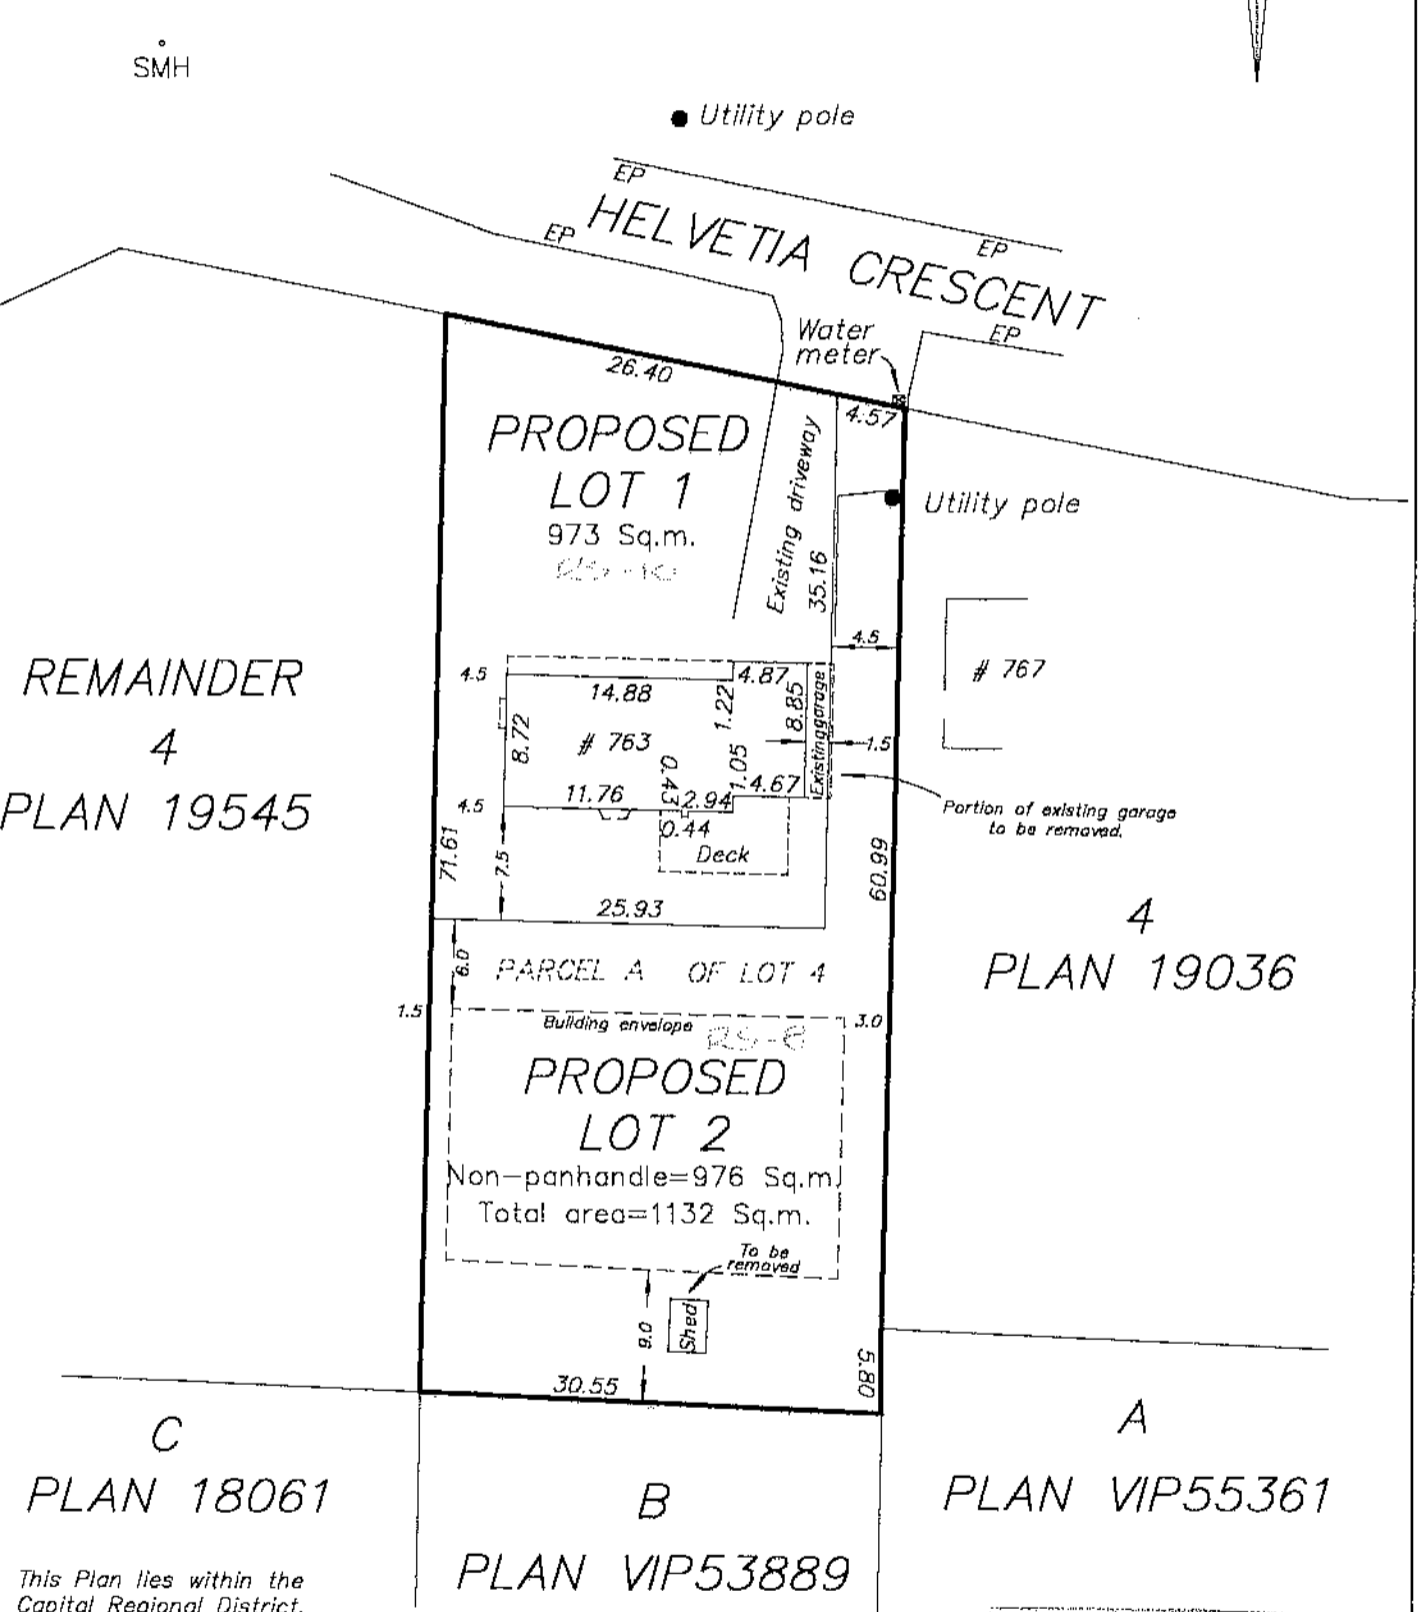


File: 72-PEDL-MN
Date: May 10, 2007
Island Land Surveying Ltd.
1-15 Cadillac Avenue
Victoria, B.C. V8Z 1T3
TEL 475-1515 FAX 475-1516
email: islandsurveying@uniserve.com

RECEIVED
SEP 13 2007
PLANNING DEPT
CORP. OF VICTORIA

SKETCH PLAN OF PROPOSED SUBDIVISION OF PARCEL A, (DD 399554I) OF LOT 4, SECTION 45, PLAN 19545.

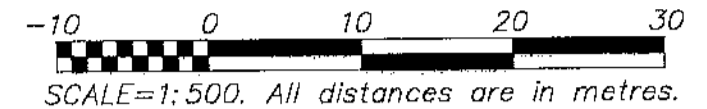

NOTES:
This proposal will require rezoning from A-1 to RS-8A.
o 461 Denotes tree location and tag number.

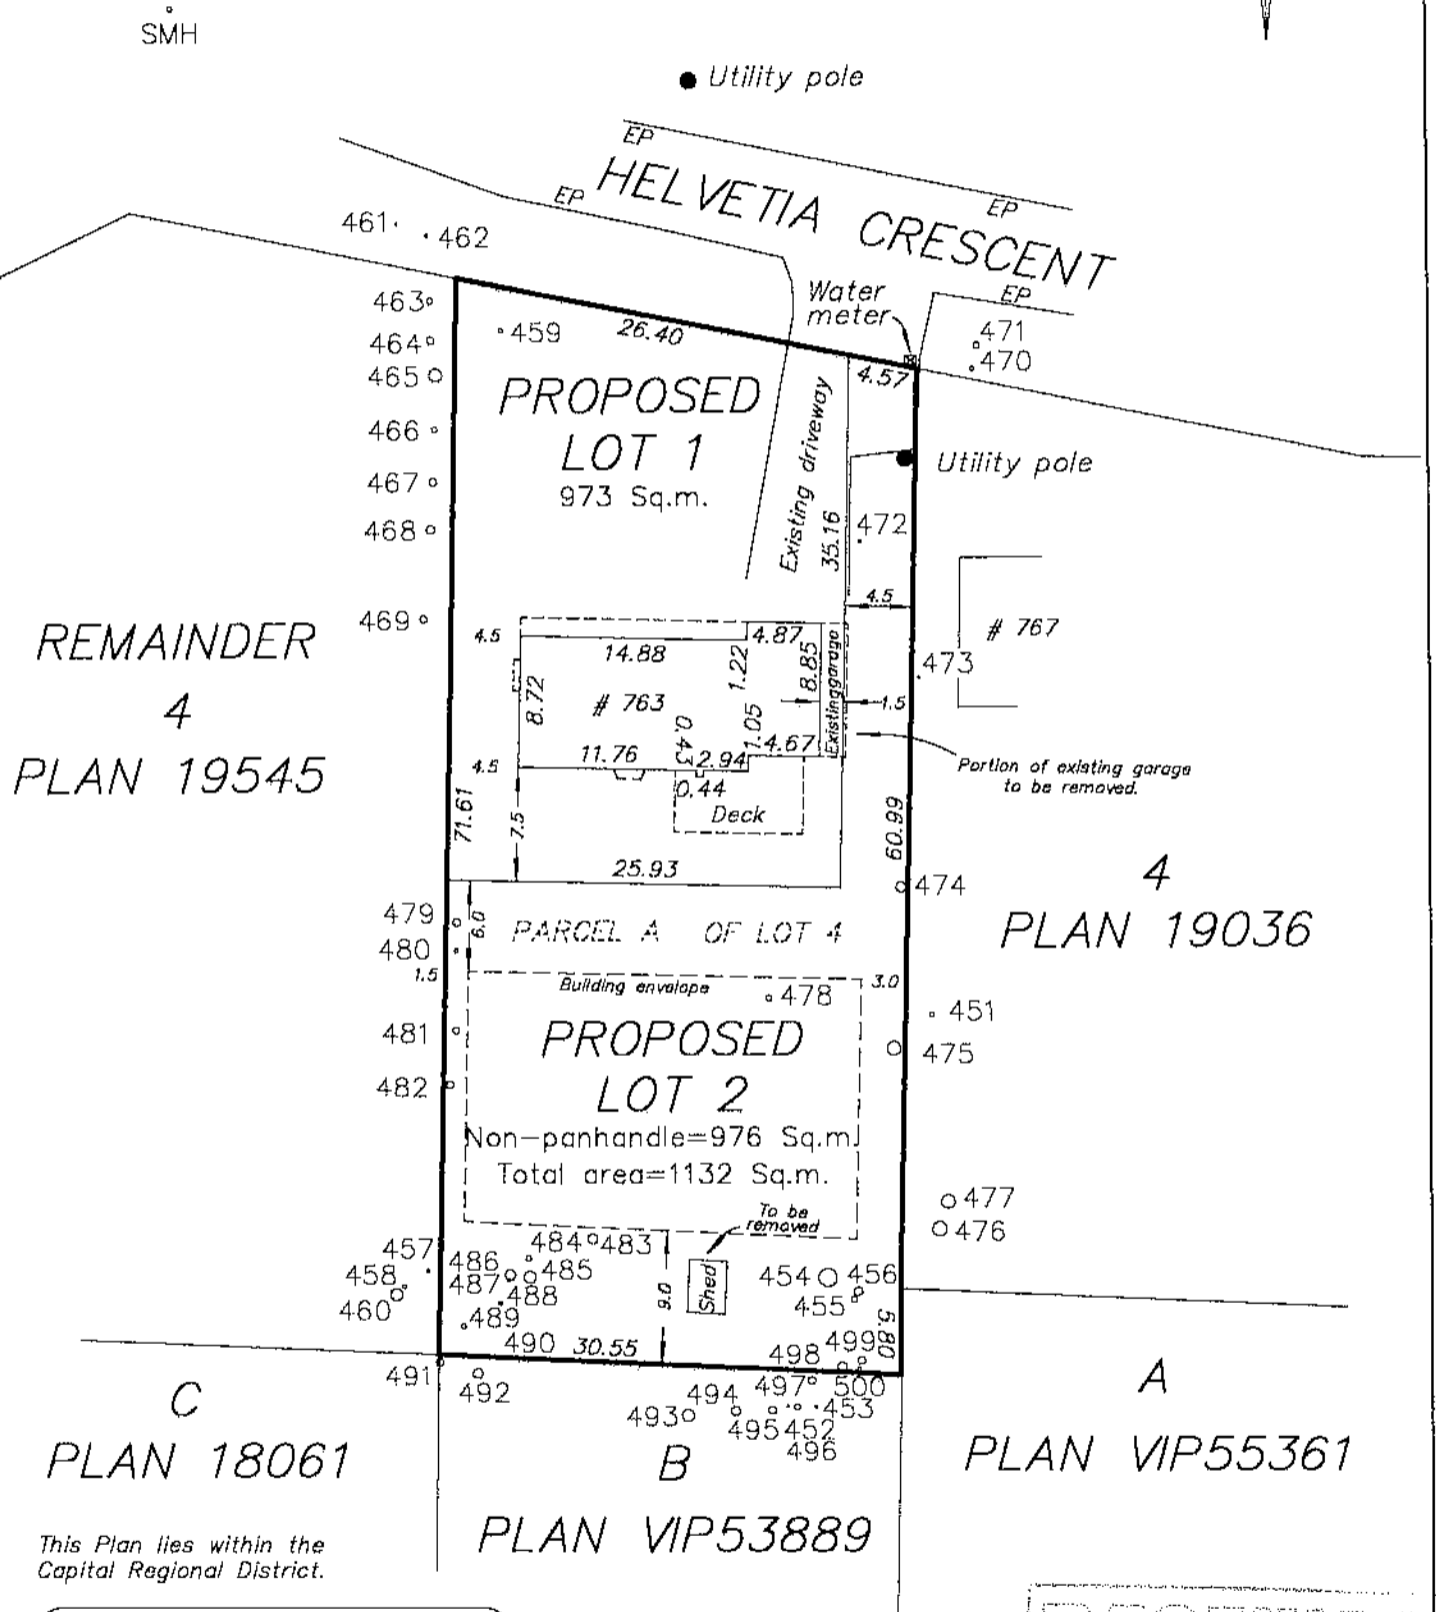

File: 72-PEDL-MN
Date: May 10, 2007
Island Land Surveying Ltd.
1-15 Cadillac Avenue
Victoria, B.C. V8Z 1T3
TEL 475-1515 FAX 475-1516
email: islandsurveying@uniserve.com

RECEIVED
SEP 13 2007
PLANNING DEPT
CORP. OF VICTORIA

TREE INVENTORY

TREE #	DIAMETER(m)	SPECIES	P.R.Z.(m)
451	0.30	FIR	5.4
452	0.15	ARBUTUS	2.7
453	0.15	ARBUTUS	2.7
454	0.60/0.60	CEDAR	21.6
455	0.25/0.15	CEDAR	7.2
456	0.55	FIR	9.9
457	0.20	CEDAR	3.6
458	0.25	CEDAR	4.5
459	0.25	ORNAMENTAL	4.5
460	0.80	FIR	14.4
461	0.15	CEDAR	2.7
462	0.20	CEDAR	3.6
463	0.40	CEDAR	7.2
464	0.30/0.20	CEDAR	9.0
465	0.50/0.35	CEDAR	15.3
466	0.35	CEDAR	6.3
467	0.50	CEDAR	9.0
468	0.55	CEDAR	9.9
469	0.45	DECIDUOUS	8.1
470	0.30	FIR	5.4
471	0.40	FIR	7.2
472	0.20	DOGWOOD	3.6
473	0.15	DOGWOOD	2.7
474	0.65	DECIDUOUS	11.7
475	0.1x9 stems	DECIDUOUS	16.2
476	0.40/0.55	CEDAR	17.1
477	0.90	CEDAR	16.2
478	0.40	FRUIT	7.2
479	0.50	SPRUCE	9.0
480	0.25	HEMLOCK	4.5
481	0.45	SPRUCE	8.1
482	0.50	SPRUCE	9.0
483	0.65	CEDAR	11.7
484	0.35	CEDAR	6.3
485	0.80	CEDAR	14.4
486	0.70	FIR	12.6
487	0.20	CEDAR	3.6
488	0.25	FIR	4.5
489	0.30	FIR	5.4
490	0.30	FIR	5.4
491	0.50	FIR	9.0
492	0.65	FIR	11.7
493	0.80	FIR	14.4
494	0.60	FIR	10.8
495	0.50	FIR	9.0
496	0.40	CEDAR	7.2
497	0.50	FIR	9.0
498	0.60	FIR	10.8
499	0.50	FIR	9.0
500	0.25	ARBUTUS	4.5

RECEIVED
SEP 13 2007
PLANNING DEPT
CORP. OF VICTORIA